



Southbank Tower, SE1
For Sale: £950,000 (offers over)



SOUTHBANK

Southbank Tower | £950,000 (offers over)

A spectacular luxury 1 bedroom, 1 bathroom apartment located within this superb development is situated on the 12th floor with north-east breath-taking river facing views.

It is a confident, soaring design that is a distinctive landmark on London's cultural mile, between the Royal Festival Hall and Shakespeare's Globe Theatre and adjacent to the iconic Sea Containers House, now home to The Mondrian Hotel.

With Southwark and Blackfriars Underground stations, a short distance away it allows quick access to Central London as well as connecting train stations to the airports and other parts of England.

This very spacious and sensational apartment measuring 688sqft has a multitude of benefits including a fully fitted modern kitchen with integrated appliances, open plan to a large reception room ideal for entertaining with windows that stretch from floor to ceiling, maximising natural daylight and air-conditioning in every room.



With exceptional views from its prime position on the banks of the River Thames many iconic London landmarks can be enjoyed, from the roof terrace located on the 10th floor including the Houses of Parliament and London Eye to the west and St. Pauls Cathedral and Tower Bridge to the east.

- 1 double bedroom
 - 1 bathroom
 - 1 reception room
 - 24hr Concierge
- Gym, Pool, Steam and Sauna room
- State of the art Residents Business centre, Residents Entertaining Lounge, Communal Roof garden and Cinema Room
 - Excellent transport links and close shops and amenities
 - Close to park, garden squares, river, hospitals and houses of parliament

The Development benefits from high-speed lift access, swimming pool, gymnasium, concierge and residents cinema room, resident's communal roof garden, business centre and private entertaining lounge all situated on the 10th floor with spectacular breath-taking views of all the famous London landmarks.

The jewel in the crown of South Bank Tower is its breath-taking view. With its prime position on the banks of the River Thames, the very spine of London, the Tower looks upriver to the Palace of Westminster and the London Eye and down the river to Tower Bridge and St. Pauls Cathedral.


The skyline is unhindered with an ever-changing panorama that is as hypnotic by day as it is spectacular at night. With windows that stretch from floor to ceiling, the majestic architecture of the Tower ensures that this unique aspect is maximised to the full. These apartments are calm sanctuaries in the sky

Located on the South Bank you are just a short distance to the theatres, restaurants and attractions of Covent Garden, the trendy upbeat Soho, the shopping of Oxford Street and the green spaces and famous historical squares that London has to offer. Transport links on your doorstep include; Southwark (0.4 miles), Blackfriars (0.4 miles) and Temple (0.7 miles) underground stations, Waterloo East (0.5 miles) for national rail and the new City Thameslink (0.6 miles).





SOUTHBANK

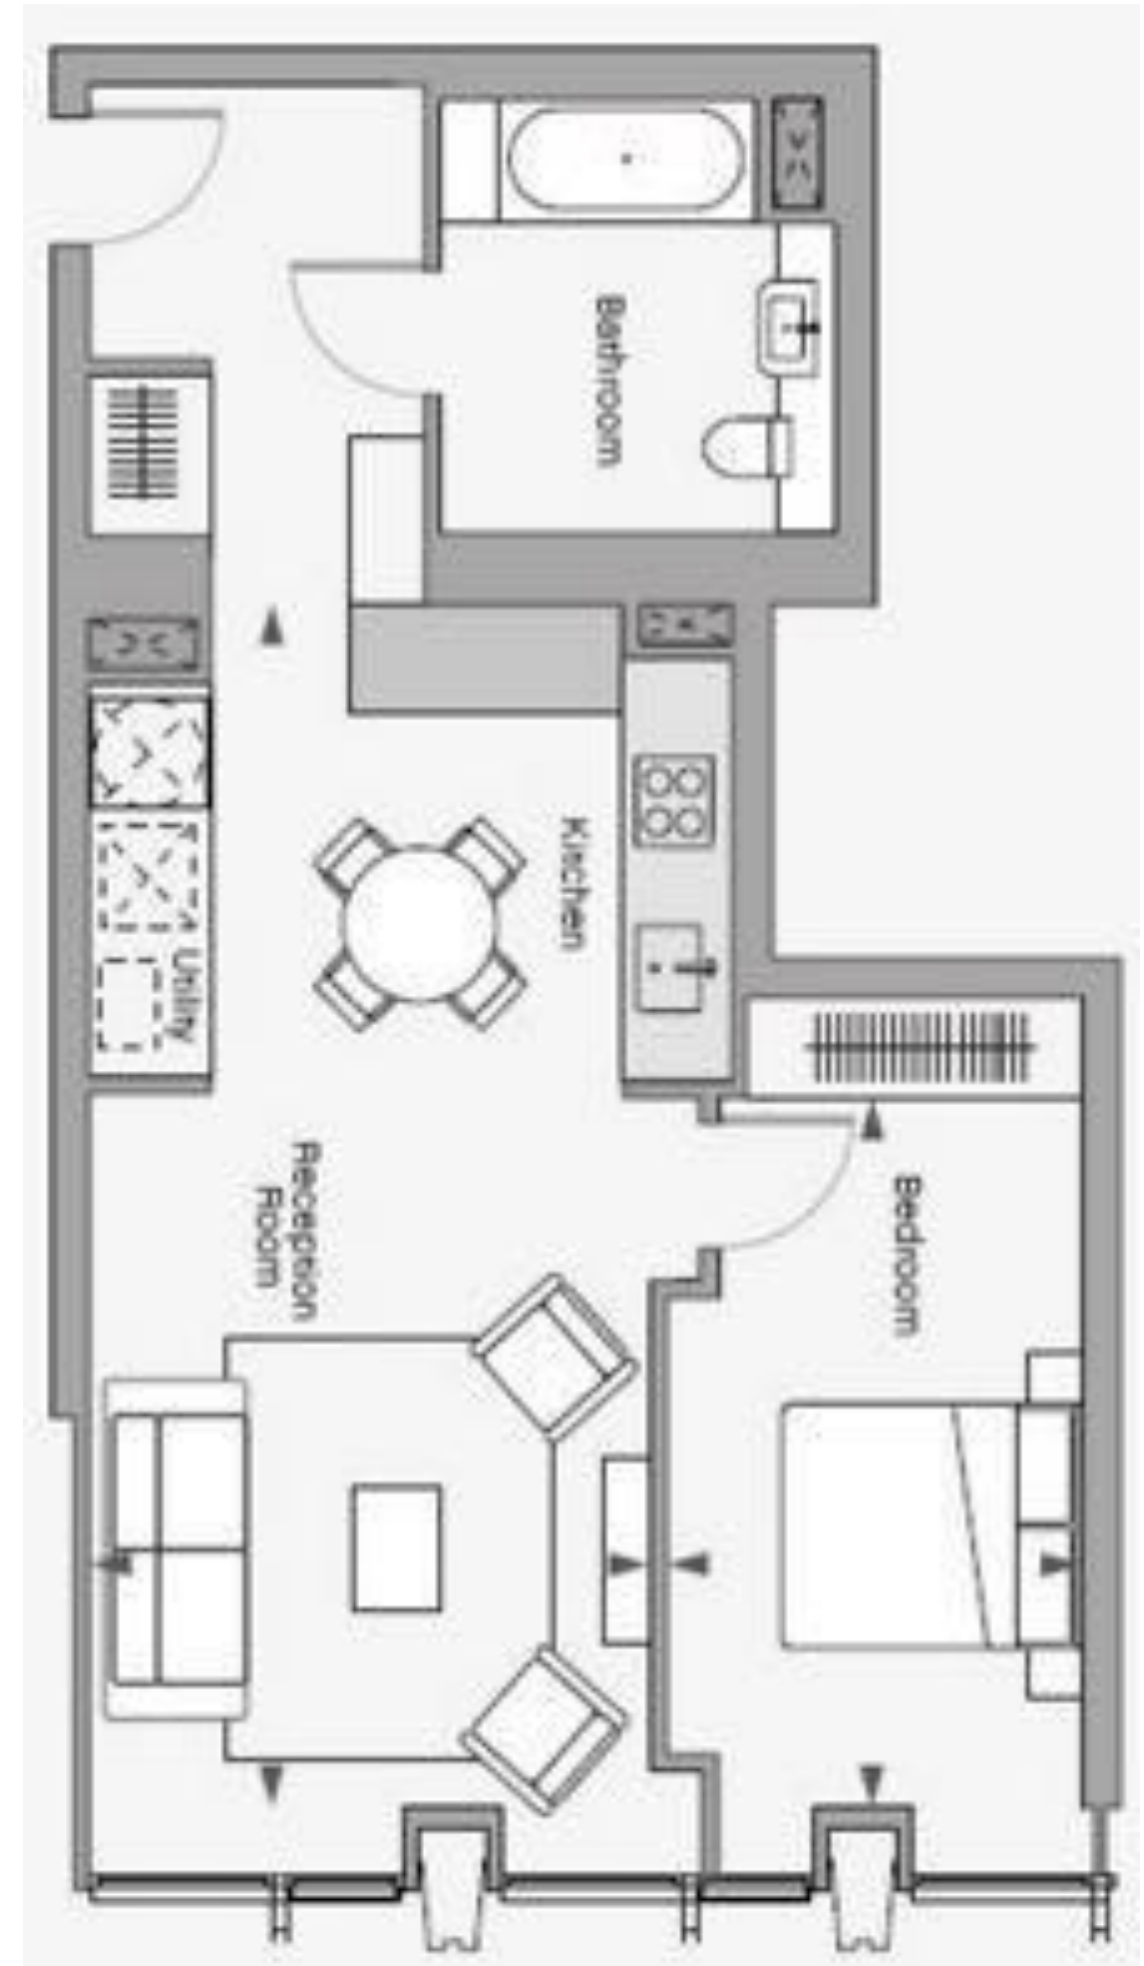

Coldwell Banker Southbank



The international real estate brand Coldwell Banker has now established a number of offices in the UK, mainly in London. With an international platform of 88,000 affiliated sales agents operating from 3000 offices across the globe in 49 countries and territories, customers can be connected to buyers and sellers from across the globe along with a full range of capabilities and professional expertise in every major property type; residential, prestige homes, waterfront properties, holiday homes, land and country estates. Coldwell Banker can offer their clients the unique mix of specialised services and the market knowledge of an independently owned and operated estate agency system that has over 100 years' experience. Coldwell Banker Southbank operates across London and specialises in all the SE postcodes and was founded by property professionals who have lived and worked in the Southbank for over 25 year. They can provide the full level of property services including sales, lettings, management, complimentary furnishing advice, photography, EPC's, floor plans, brochure & video production and snagging services for new builds. www.coldwellbanker.co.uk

Partners

We work very closely with our Partners to assist our clients with an end to end property service.



Coldwell Banker Southbank has onsite access to a team of professionals at Elan & Co Chartered Certified Accountants that can provide much needed Accountancy and Tax services related to property. When buying or selling property there is a host of areas of expertise required to ensure property transactions are executed in an efficient manner. All property investment transactions have tax implications and it is important to ensure that you gain professional tax advice to ensure that the transactions are structured in a tax efficient way to avoid unnecessary tax consequences and to plan ahead of constant tax changes. Elan & Co LLP specialise in all areas of property tax including giving advice in buying a property in the most tax-efficient manner, choosing a property investment strategy that saves you tax, offsetting allowable property expenses, how to obtain tax savings from buying a second home or holiday home, stamp duty, capital gains tax, AETD, non-resident landlords tax and advice and inheritance tax planning. www.elantax.com



Coldwell Banker Southbank work closely with Solicitors and Conveyancers at Colman Coyle. Their team has established an enviable reputation through the department's in-depth and comprehensive knowledge of the real estate market. The work of the team covers all aspects of property related work including Residential sales and purchases; Commercial Property; Site Acquisition and Development Projects; Property Finance and Investment; Joint Ventures; Party Wall, Right of Light and other easements; Enfranchisement and Right to Manage; Construction and Property Disputes of all types. Clients cover a very wide spectrum including major companies and banks, privately owned development/investment vehicles, SME's and private clients. www.colmancoyle.com

Unit 3 Cedar Court, London SE1 3GA | 020 3600 1906 | www.coldwellbanker.co.uk/southbank

NOT TO SCALE these floor plans are given as a guide only. Full completed measurements and details should be verified by any intending purchaser's legal representative.

NOTICE: Coldwell Banker Southbank for themselves and for the vendors or lessors of this property whose agents they are given notice that: (1) the particulars are set out as a general guideline only for the guidance of intending purchasers or lessees, and do not constitute, nor constitute part of, an offer or contract; (2) all descriptions, dimensions, references to condition and necessary permissions for use and occupation, and other details are given in good faith and are believed to be correct but any intending purchasers or tenants should not rely on them as statements or representations of fact but must satisfy themselves by inspection or otherwise as to the correctness of each theme; (3) no person in the employment of Coldwell Banker Southbank has any authority to make representation or warranty whatever in relation to this property. (4) Fixtures & fittings are subject to a formal list supplied by the vendors solicitors.

